


GROUND FLOOR PLAN
 CONST. AREA = 240.0 SQ. MT.

CIVIL ENGINEER
 Jansardan Rai Nagar
 Rajasthan Veterinary (Deemed University)
 Udaipur (Raj.)

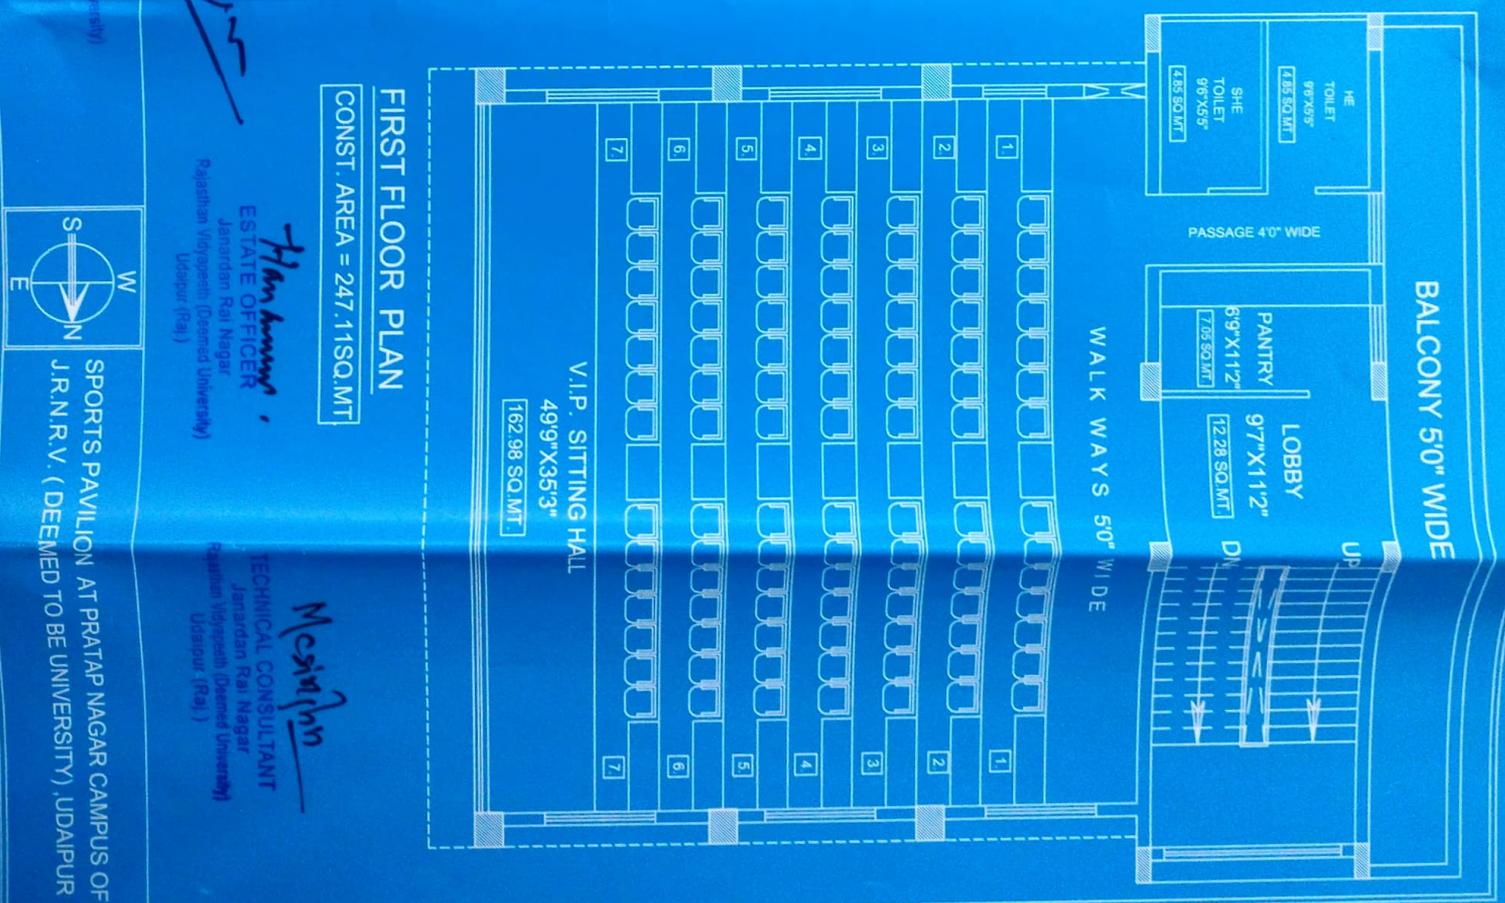

FIRST FLOOR PLAN
 CONST. AREA = 247.11 SQ. MT.

Pran Kumar
ESTATE OFFICER
 Jansardan Rai Nagar
 Rajasthan Veterinary (Deemed University)
 Udaipur (Raj.)

Mestafin
TECHNICAL CONSULTANT
 Jansardan Rai Nagar
 Rajasthan Veterinary (Deemed University)
 Udaipur (Raj.)



**SPORTS PAVILION AT PRATAP NAGAR CAMPUS OF
 J.R.N.R.V. (DEEMED TO BE UNIVERSITY), UDAIPUR**